






FRONT ELEVATION

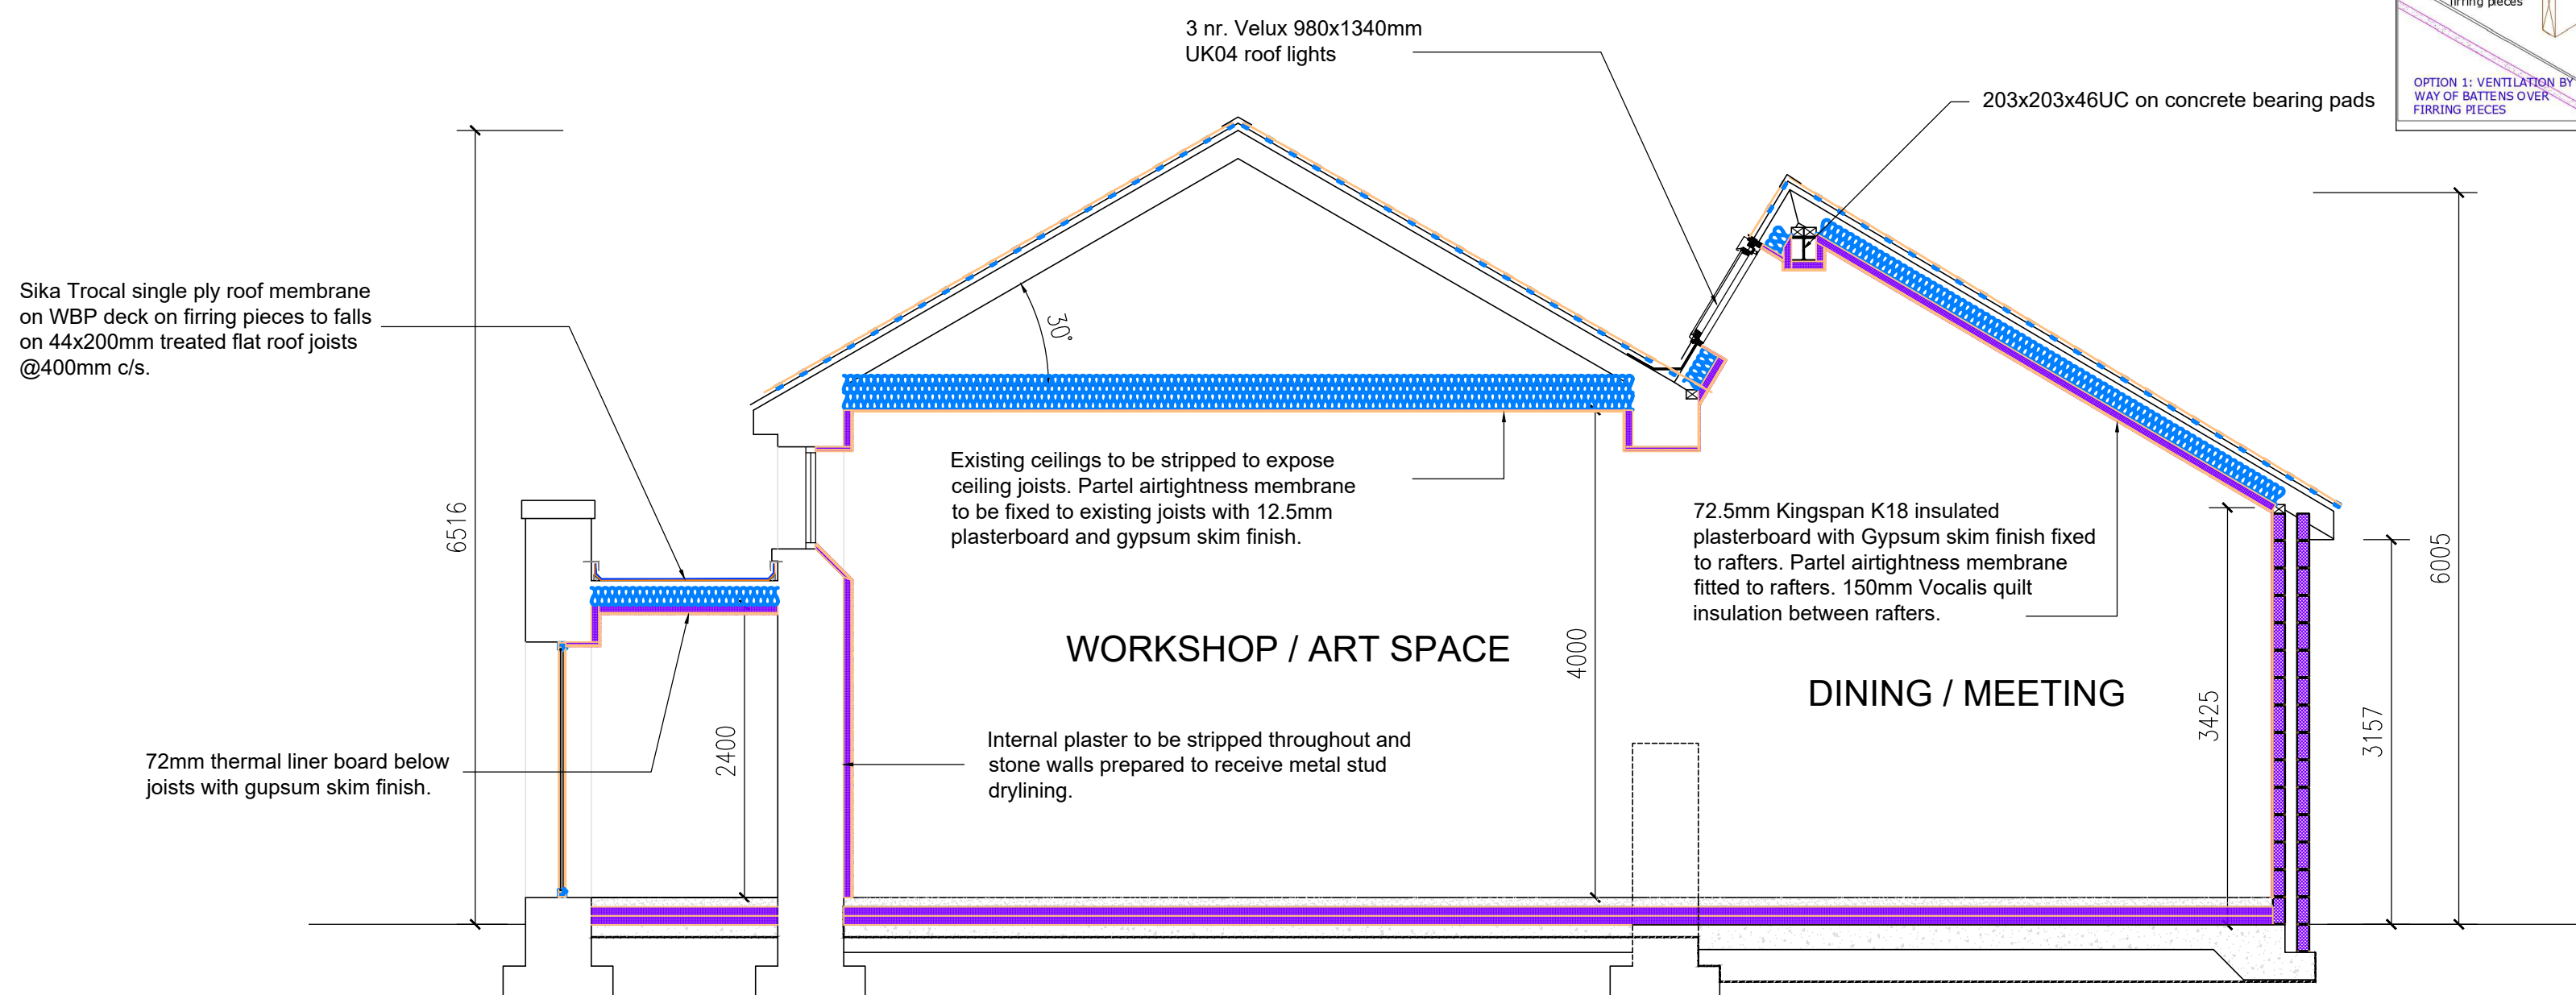


REAR ELEVATION

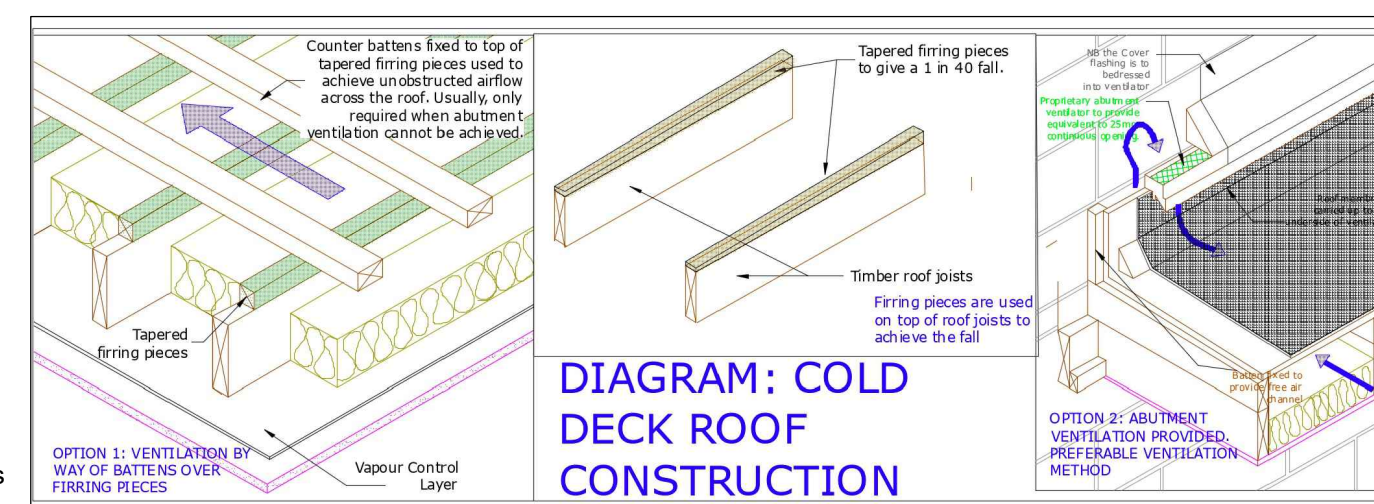


CROSS SECTION AA

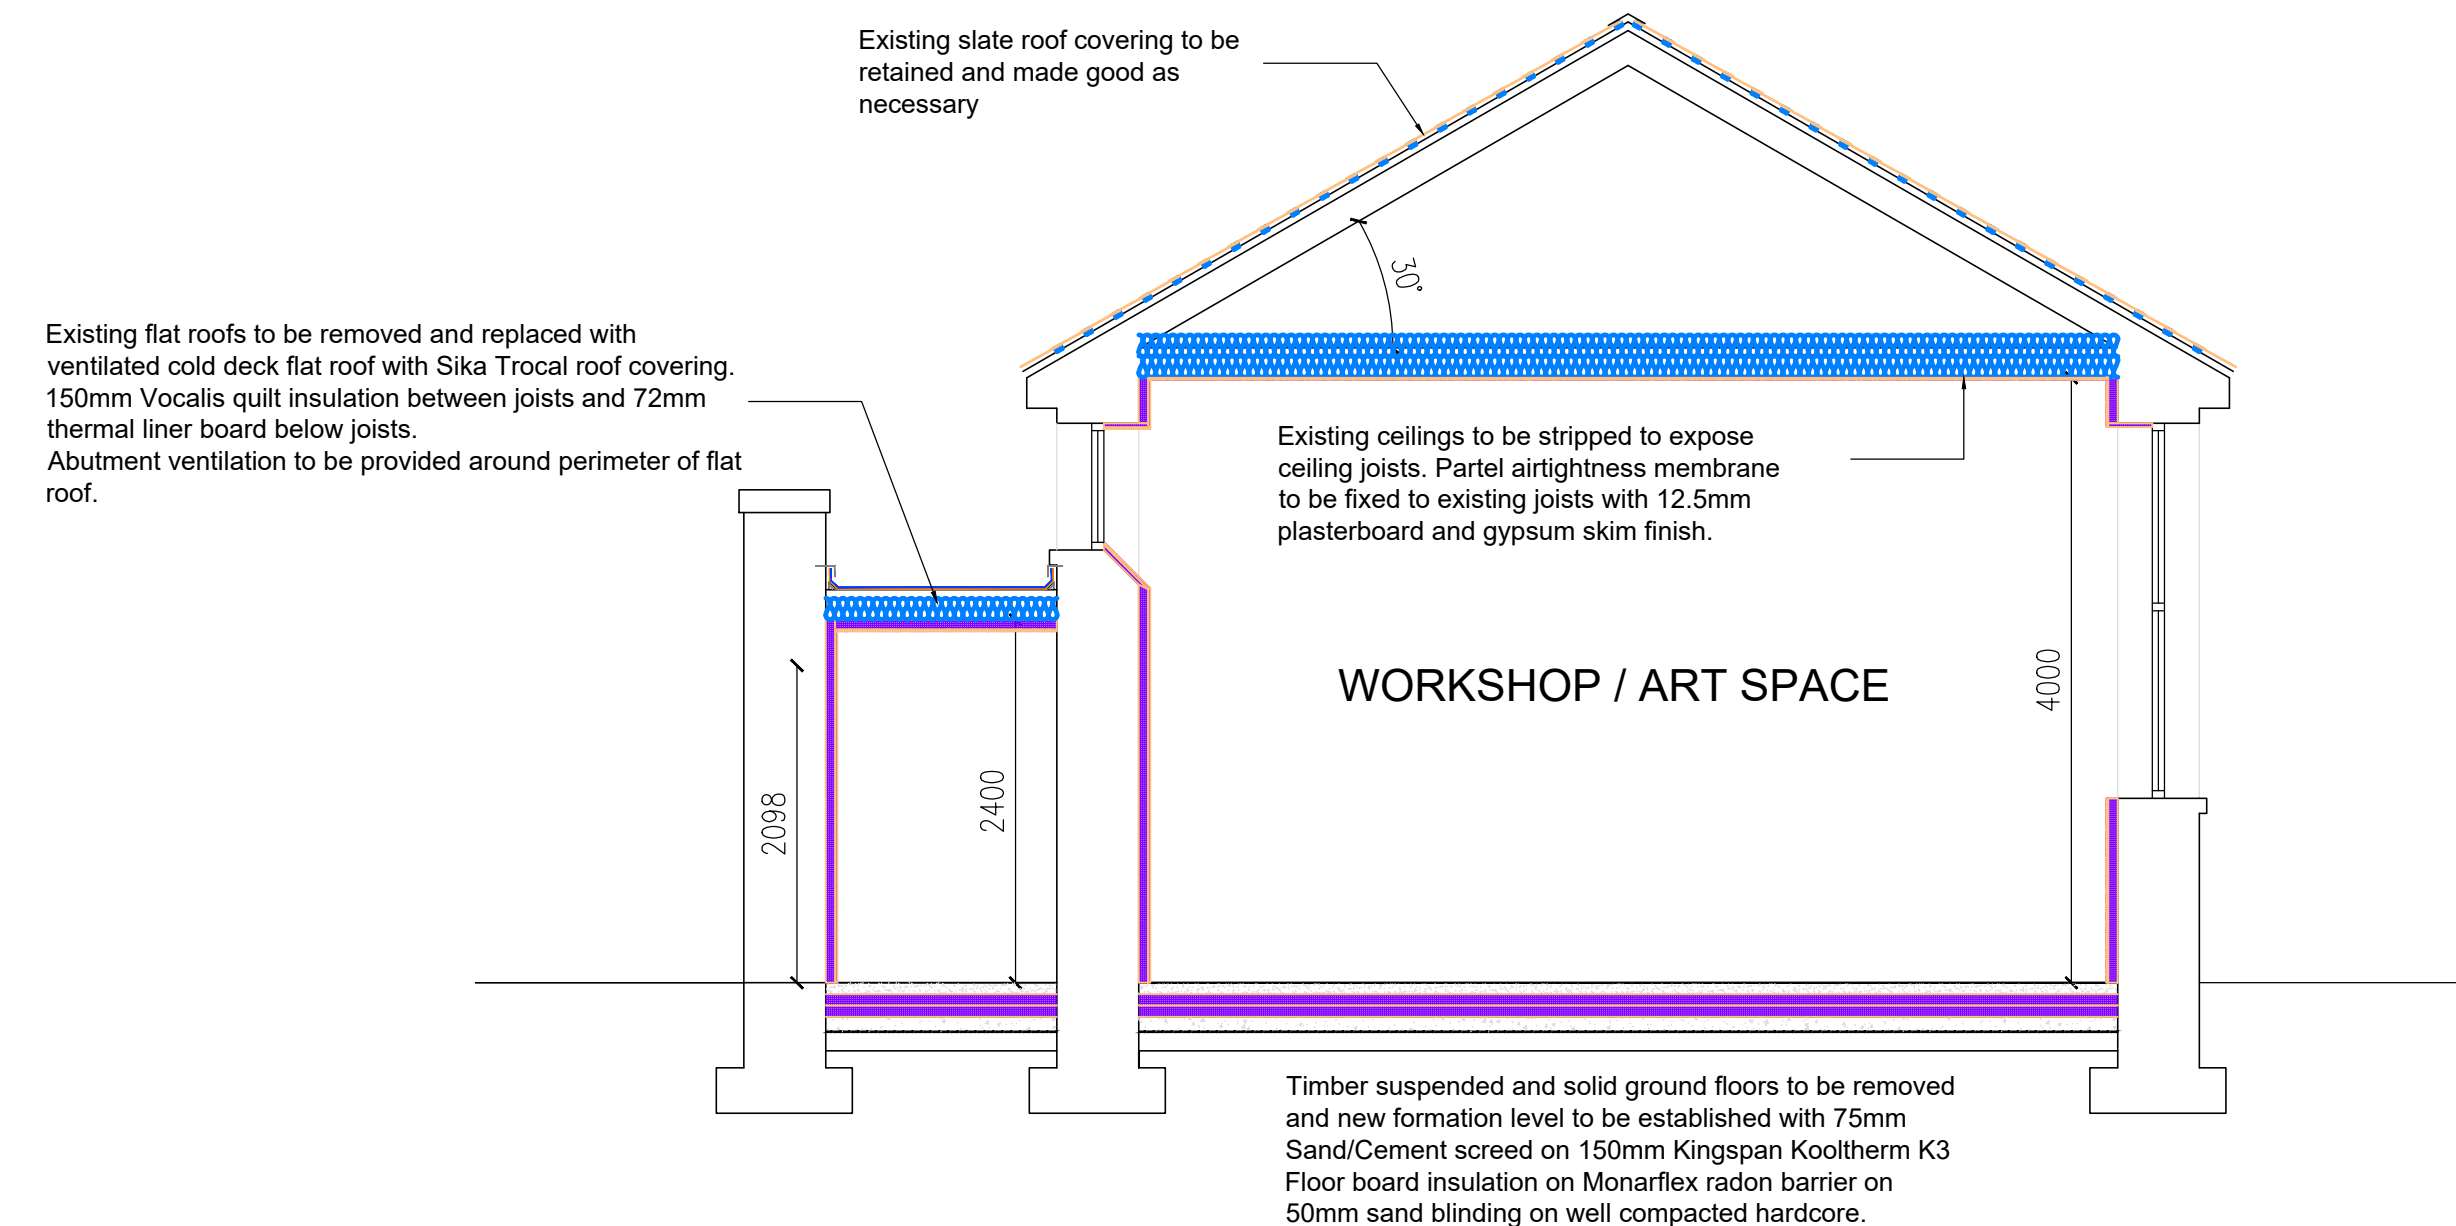

CROSS SECTION BB

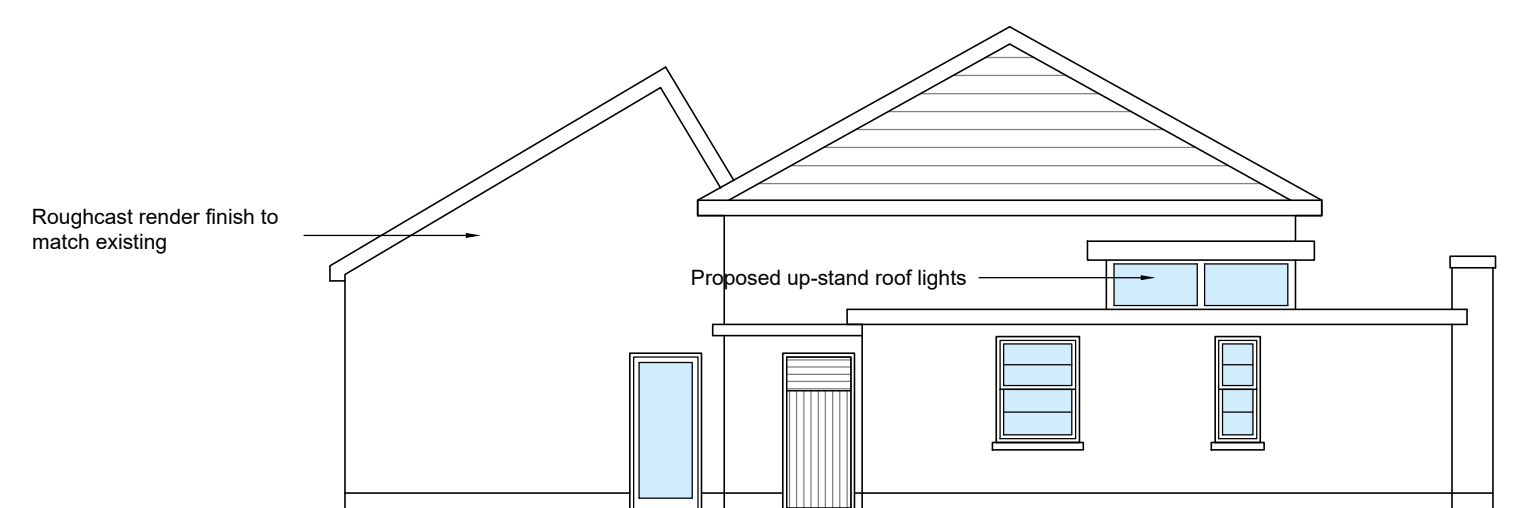

SIDE ELEVATION

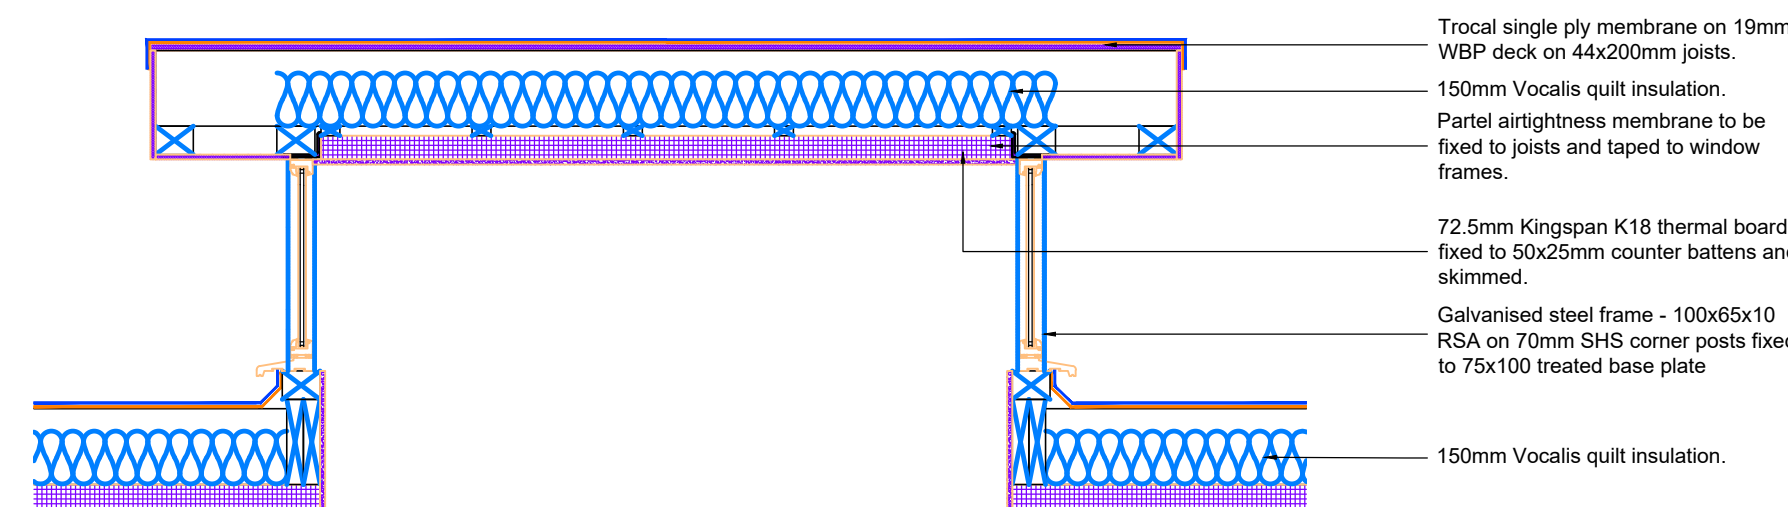

UPSTAND ROOFLIGHT (1:20)



SIDE ELEVATION

A1

MAUGHAN + ASSOCIATES

May Valley Business Centre,  
Burren Road,  
Ballina,  
Co. Mayo.  
Tel.: 096 75696  
email: info@maughanassociates.ie  
web: www.maughanassociates.ie

Client: Ballinglen Arts Foundation,  
Ballycastle,  
Co. Mayo.

Project: Proposed Drawings for Ballinglen Arts  
Foundation in Ballycastle NS

Title:

Floor Plan

This drawing must not be scaled. Use figured dimensions only.  
It is the responsibility of the contractor to check all measurements on site and to ensure that the works are carried out in accordance with the Building Regulations 2000 - 2022 and the requirements of the conditions of Planning Permission.  
Copyright 2025 - Maughan & Associates. All Rights Reserved.

Scale:	1:50	Drawn by:	
Date:	March 2025	Checked by:	
Drg. No.:	960-BC-03	Status:	Construction
Rev. No.:		Rev. No.:	